



1

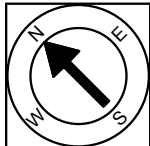

Completed: February 2017
 Note: Dimensions are not guaranteed and are provided for informational purposes only. Individual room dimensions are not used to calculate overall square footage.

NATIONAL
 FLOOR PLANS
 & PHOTOGRAPHY
 (800) 328-0217

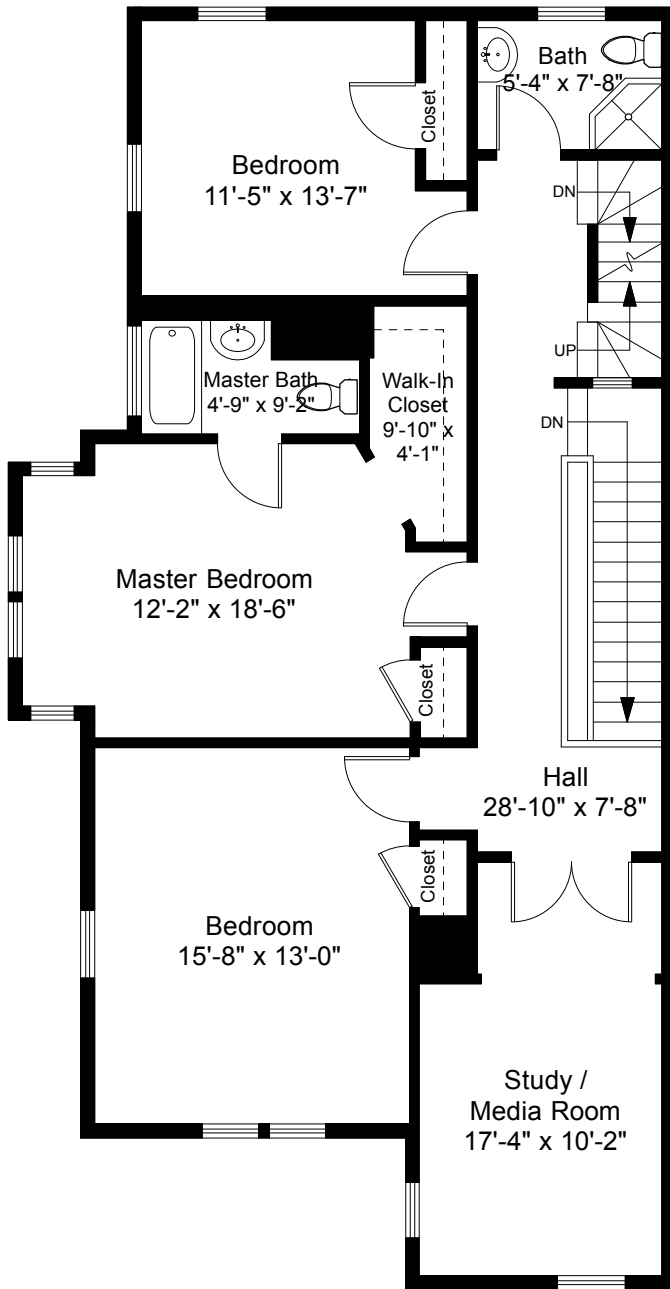


Second Floor Plan
Ceiling Height = 7'-7"

29 Winter Street
Watertown, MA 02472



Scale 1/8" = 1'-0"


2

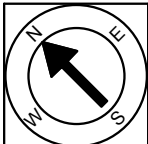

Completed: February 2017

Note: Dimensions are not guaranteed and are provided for informational purposes only. Individual room dimensions are not used to calculate overall square footage.

NATIONAL
— FLOOR PLANS —
& PHOTOGRAPHY
(800) 328-0217

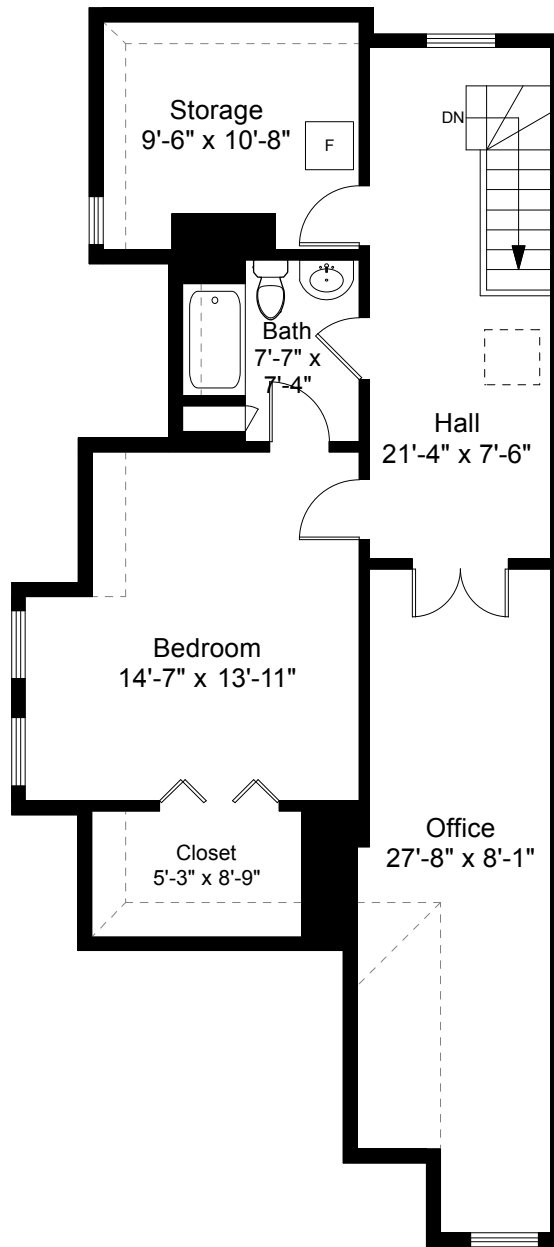


Third Floor Plan
Ceiling Height = 7'-7"

29 Winter Street
Watertown, MA 02472



Scale 1/8" = 1'-0"


3

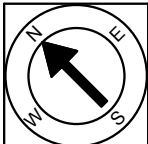

Completed: February 2017

Note: Dimensions are not guaranteed and are provided for informational purposes only. Individual room dimensions are not used to calculate overall square footage.

NATIONAL
FLOOR PLANS
& PHOTOGRAPHY
(800) 328-0217

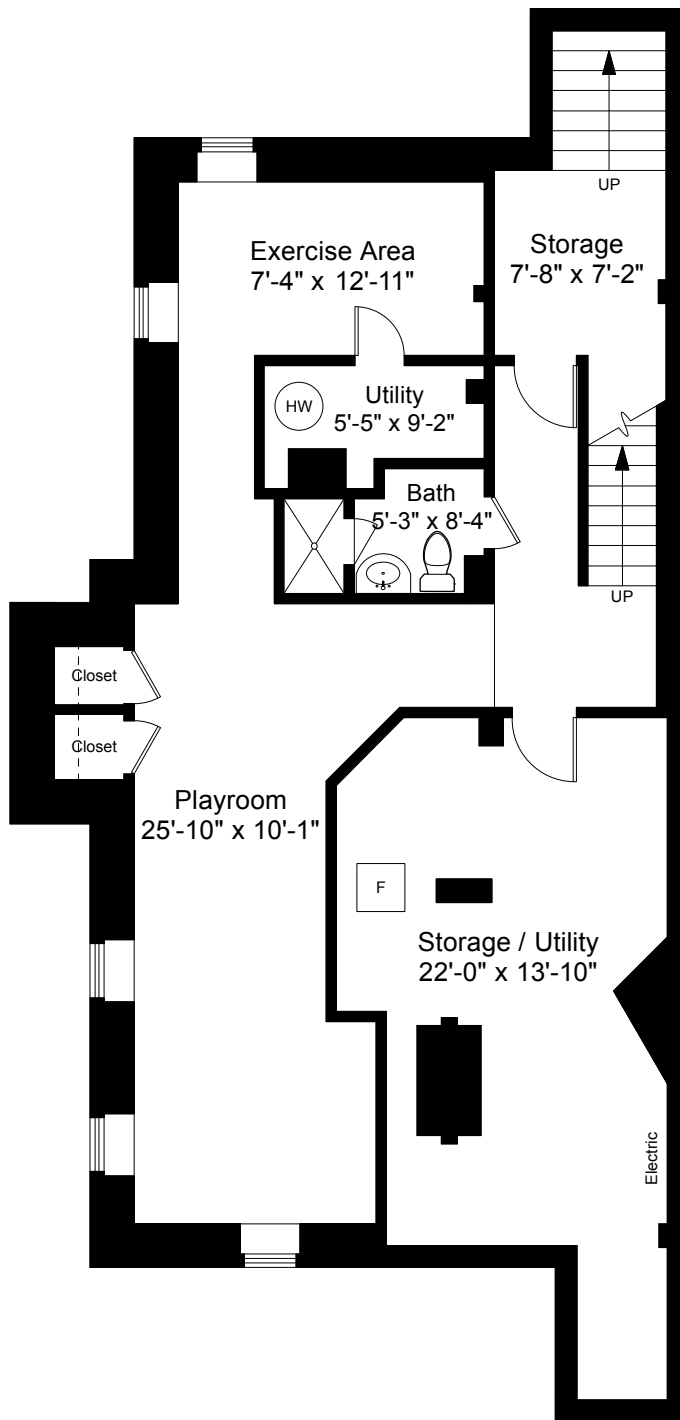


Lower Level Plan
Ceiling Height = 7'-5"

29 Winter Street
Watertown, MA 02472



Scale 1/8" = 1'-0"

4

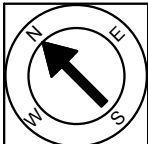

Completed: February 2017

Note: Dimensions are not guaranteed and are provided for informational purposes only. Individual room dimensions are not used to calculate overall square footage.

NATIONAL
FLOOR PLANS
& PHOTOGRAPHY
(800) 328-0217